

**CIVIL NOTES**

- HORIZONTAL CONTROL: NAD 83 / 91
- VERTICAL CONTROL: MLLW (WSDOT)
- HORIZONTAL CONTROL STATIONS: GP18304-20 (210,601.652 / 1,198,399.944)  
PORT2 (210,519.72 / 1,198,369.70)  
PARAMETRIX GPS-21 (211,030.50 / 1,198,615.41)  
96023 (210,752.12 / 1,198,463.18)
- BENCHMARK: TIDAL 8 1988 RESET 1997, ELEVATION = 18.24
- COORDINATES FOR WALKWAY FLOATS REPRESENT THE FLOAT CENTERLINE OR THE OUTSIDE EDGE OF RUB STRIP. FLOAT DIMENSIONS ARE FROM OUTSIDE EDGE OF RUB STRIP TO OUTSIDE EDGE OF RUB STRIP.
- COORDINATES FOR PILES REPRESENT THE CENTER OF THE PILE SECTION.
- SITE PLAN IS BASED ON A SURVEY BY PARAMETRIX, INC., DATED 20JUNE2002 AND REVISED ON 10MARCH 2005. JOB NUMBER 232-3941-002 P01 T01.
- CONTRACTOR SHALL PROCURE AND PAY FOR ALL SURVEYING REQUIRED TO INSURE THAT THE WORK IS INSTALLED IN THE LOCATIONS INDICATED.


**FLAG NOTES**

- LOCATE & MARK EXISTING SUBMARINE TELEPHONE CABLE THROUGHOUT CONSTRUCTION ZONE. DO NOT DAMAGE TELEPHONE CABLE.
- LOCATE & PROTECT EXISTING SEWER FORCE MAIN BURIED IN BEACH WEST OF BOARDWALK & NORTH OF SECOND ST.


BOREHOLE COORDINATE SCHEDULE *					
BOREHOLE	NORTHING	EASTING	MUDLINE ELEVATION (FT)	BOREHOLE DEPTH BELOW MUDLINE (FT)	MUDLINE ELEVATION (FT)
1	210,219.39	1,198,967.17	-66.0	30.9	-96.9
2	210,502.78	1,199,263.99	-56.5	60.5	-117.0
3	210,999.91	1,199,195.58	-25.0	67.7	-92.7
4	210,606.66	1,198,971.39	-47.0	41.9	-88.9
5	210,531.80	1,198,688.03	-29.0	51.5	-80.5
6	211,086.54	1,198,896.17	-22.0	48.8	-70.8
7	210,879.20	1,198,739.47	-20.0	37.0	-57.0

\* FINAL GEOTECHNICAL REPORT BY GOLDER ASSOC., JUNE 12, 2006.


**MARINA SITE PLAN**  
1" = 100'

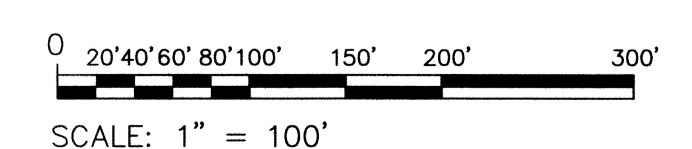

IF SHEET IS NOT 22"x34" SCALE ACCORDINGLY

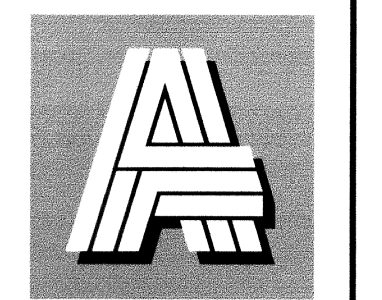

**ART ANDERSON ASSOCIATES**  
202 PACIFIC AVE  
BREMERTON, WA 98537  
(509) 479-5600

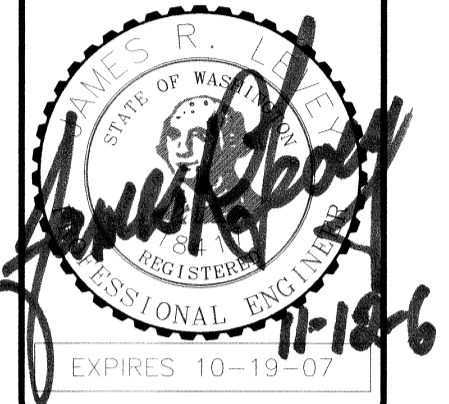

**PORT OF BREMERTON  
BREMERTON MARINA EXPANSION  
MARINA INSTALLATION**

EDA AWARD No. 07-01-05806

DRAWN:	PJM
DESIGNED:	JRL
CHECKED:	RFH
DATE:	03NOV06
REVISIONS:	
BID SET	
JOB NO:	FWP08077
SHT TITLE:	MARINA SITE PLAN

SHT NO 10 OF 95  
**MC1.01**